


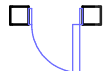




 


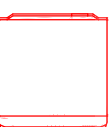
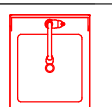
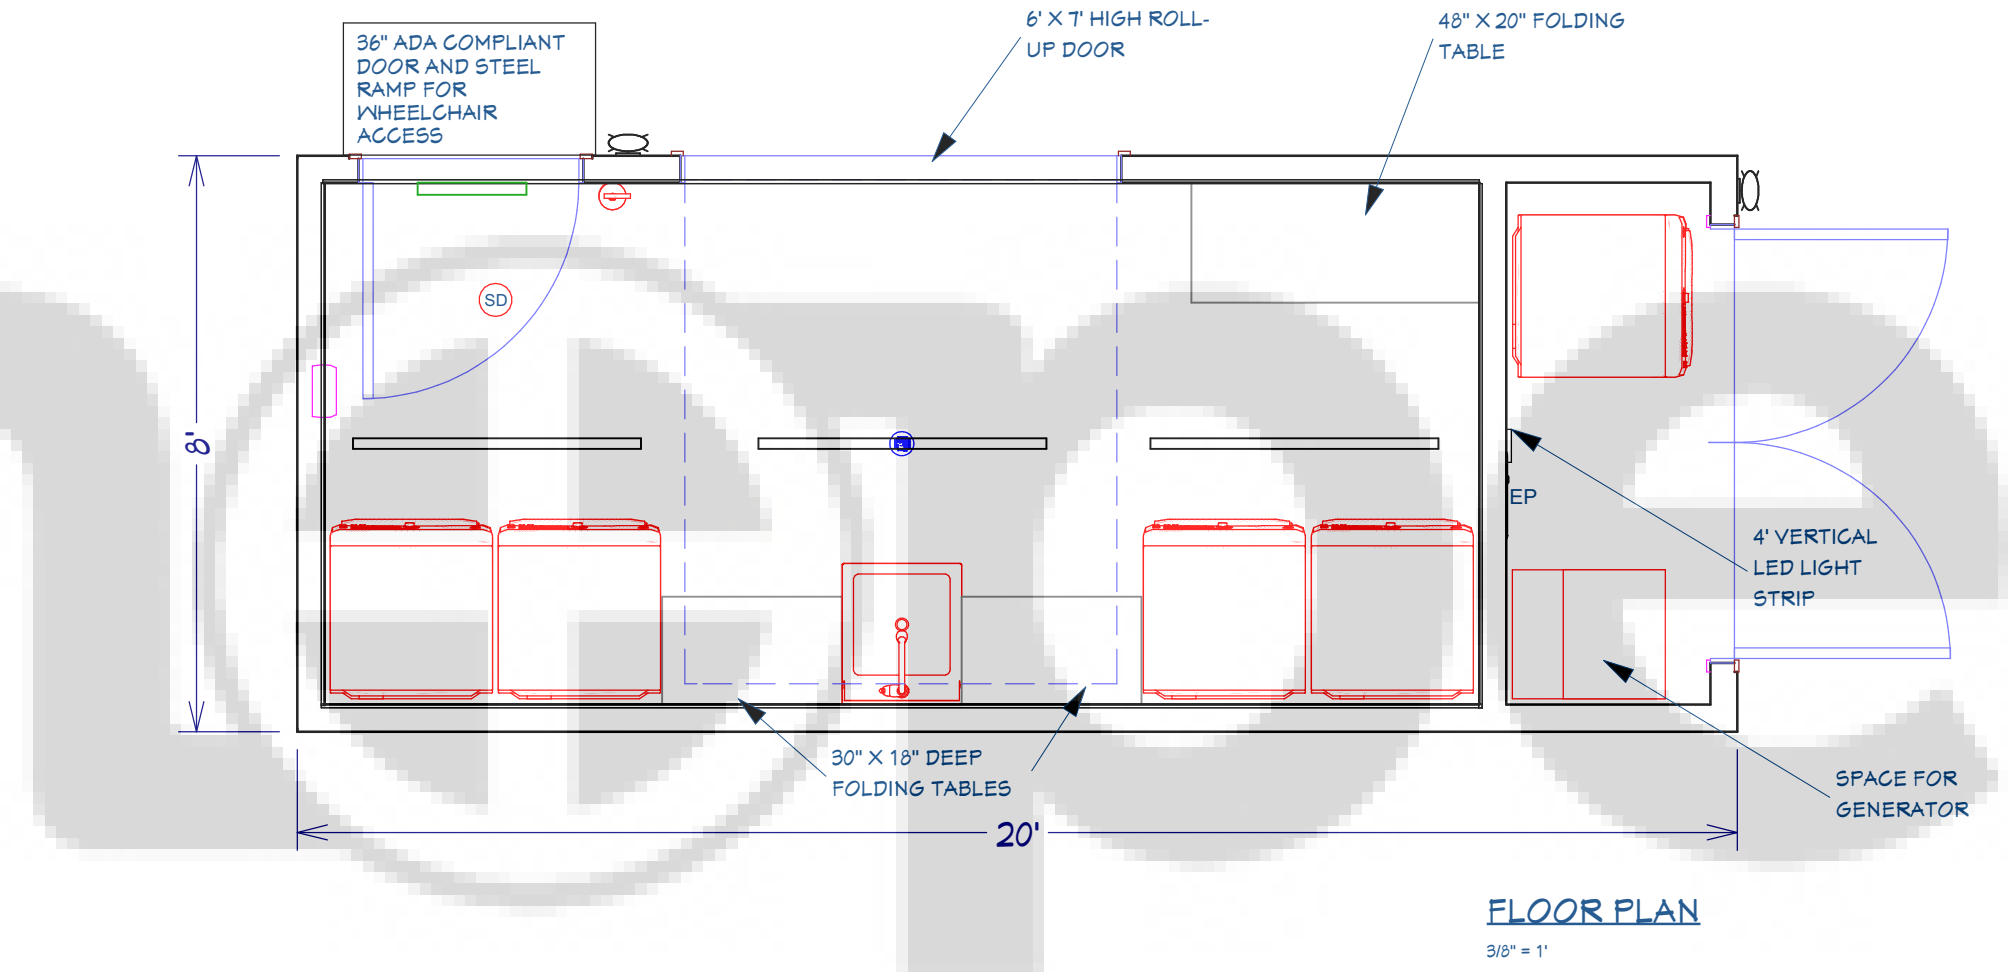


CLIENT  
HOPE WASH

ISSUE DATE:  
09-28-2021

LEGEND	
	MARINE GRADE STEEL OUTDOOR PORCH LIGHT
	SINGLE LIGHT SWITCH AND FACE PLATE (NHT) TO CONTROL FAN, CADET HEATER AND LIGHT ON TIMER
	EXIT SIGNAGE ABOVE DOOR
	36"X30" ADA COMPLIANT DOOR AND DOUBLE BORE LOCK WITH IN USE INDICATOR AND LEVER HANDLE SET
	FIRE EXTINGUISHER UL RATED 5-BC
	SMOKE AND CARBON MONOXIDE DETECTOR
	AFO FIRE BALL FIRE SUPPRESSION DEVICE
	3" FLOOR DRAIN
	CADET WALL HEATER
	48" X 2" LED LIGHT ON MOTION SENSORS AND TIMERS
	ELECTRICAL PANEL
	EXTRA LARGE CAPACITY WASHER AND DRYER
	SPOTTING SINK



SHEET NAME:  
FLOORPLAN

SHEET NUMBER:

A0.1